


VSR 68 Avenue Gurgaon Brochure



68
Avenue



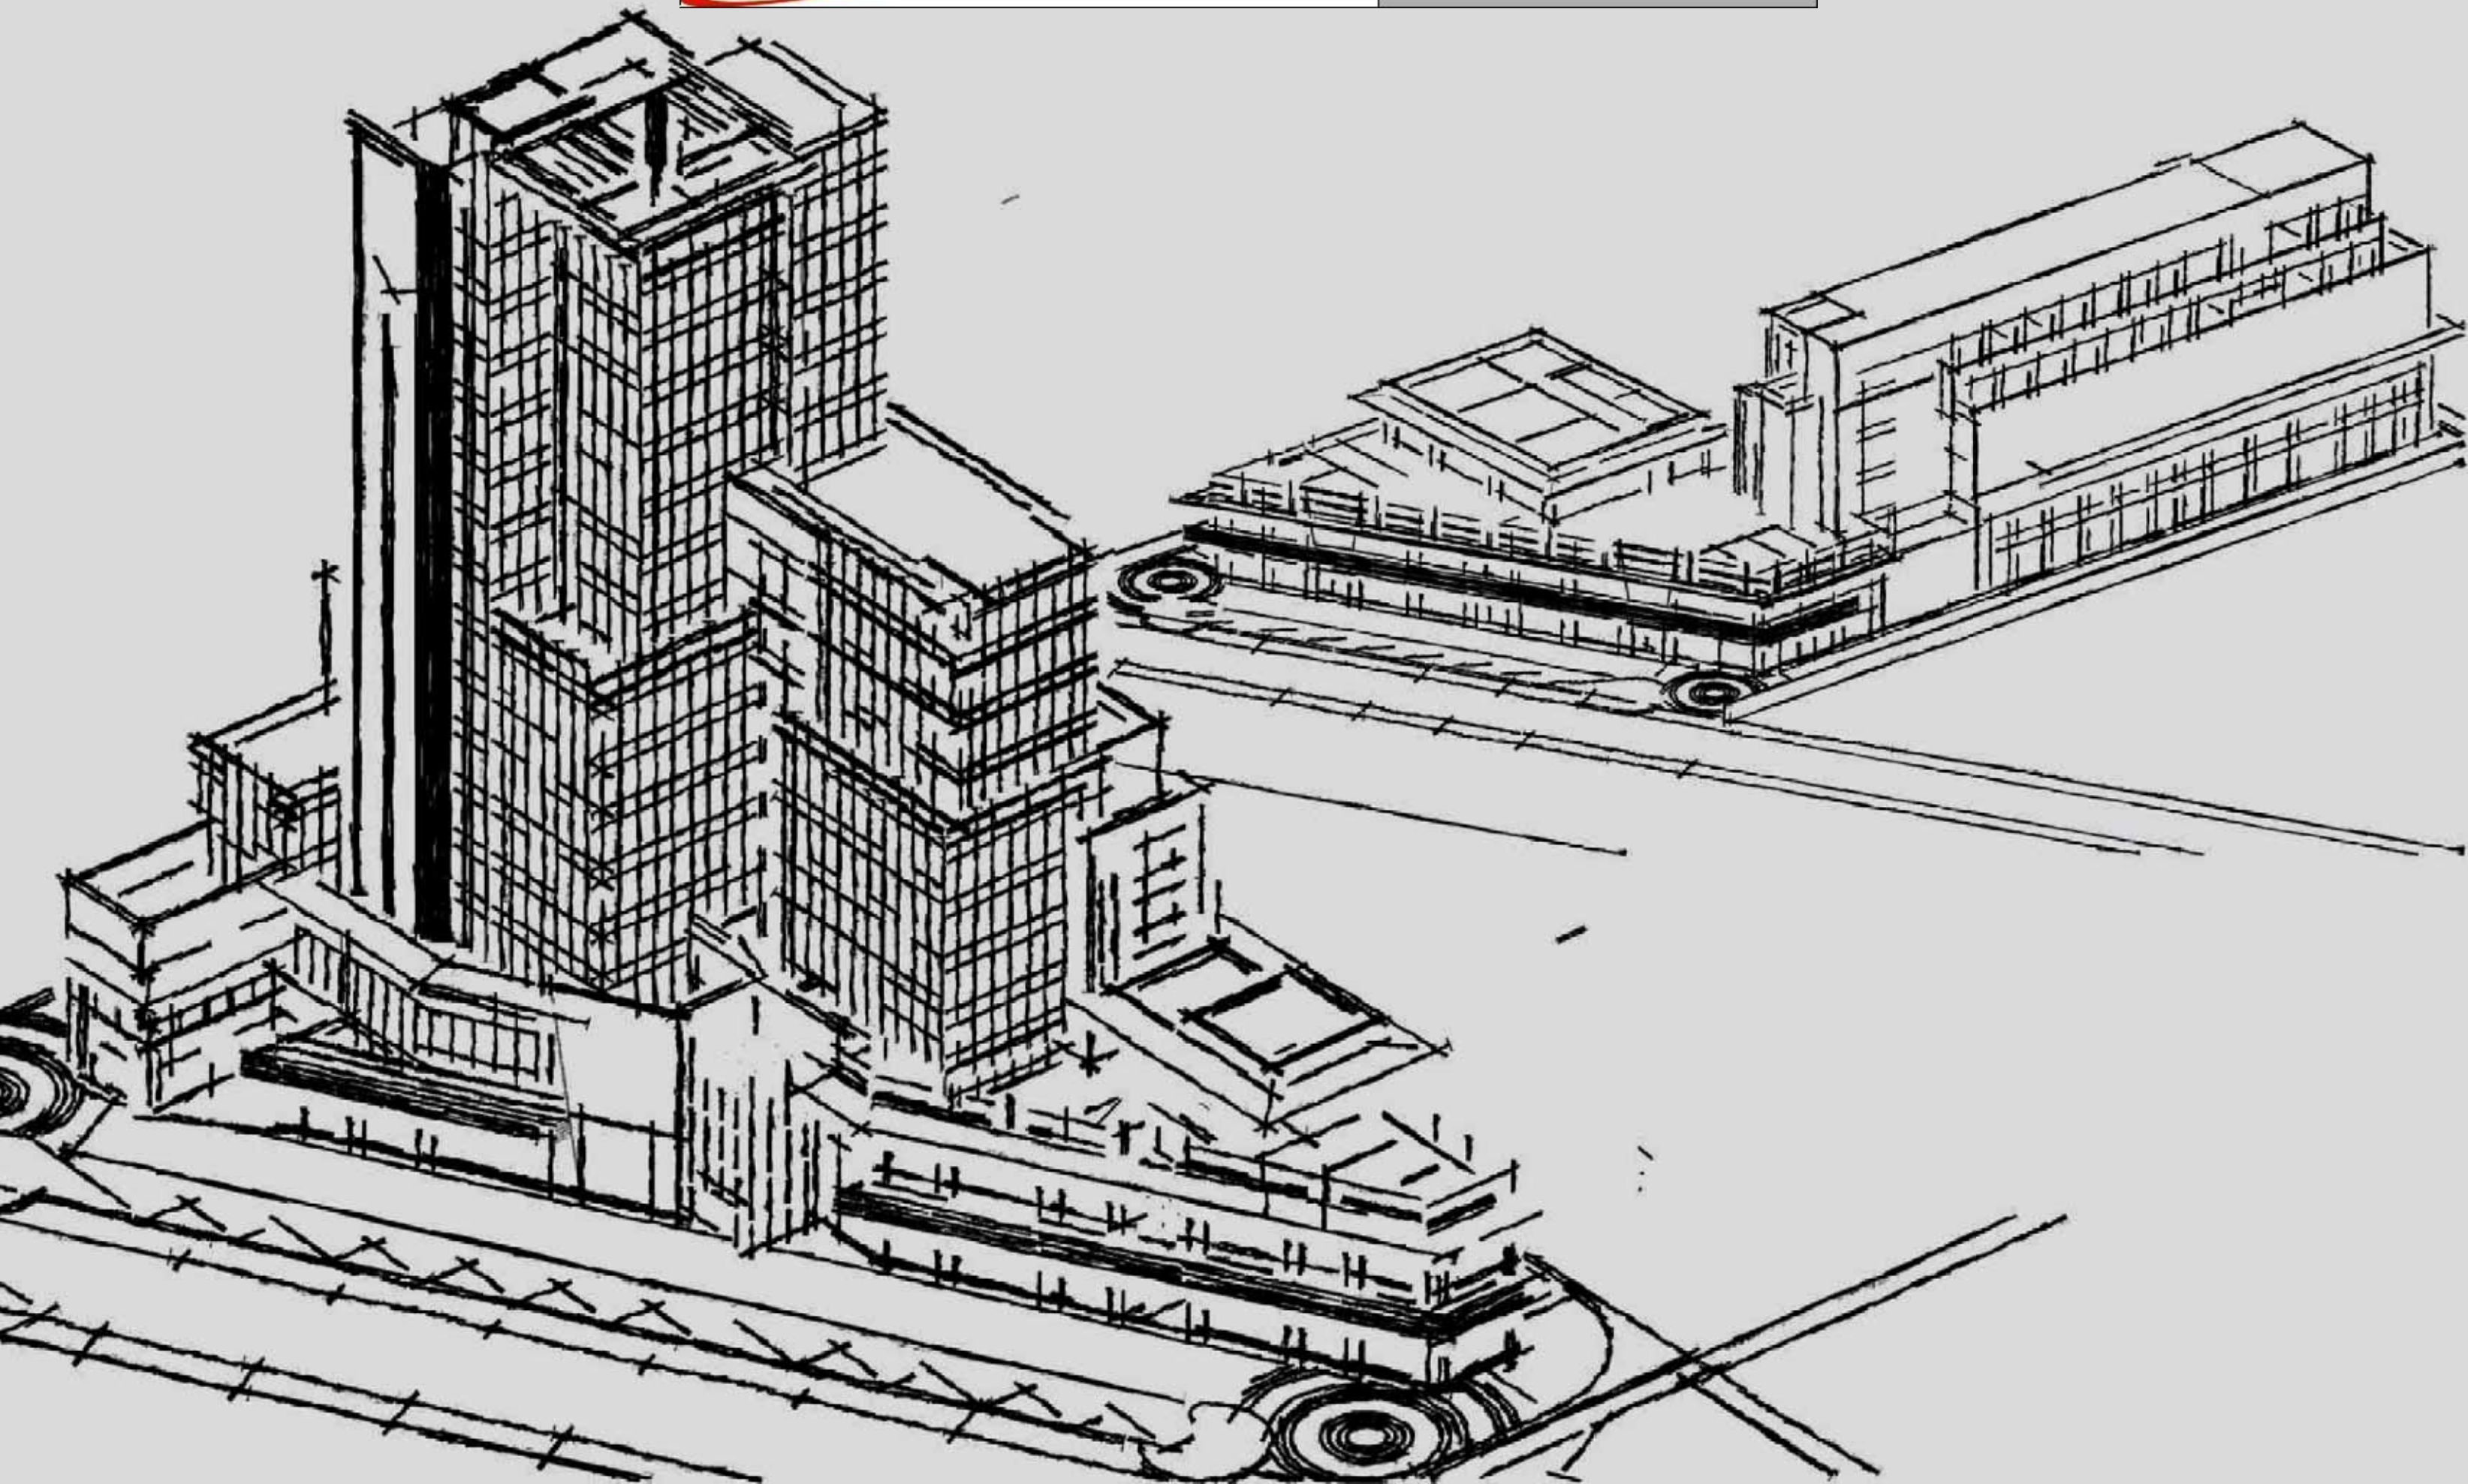

Welcome to the World of "Diverse Enterprising"

A place that forms an independent business world of its own, imbibes in itself various commercial categories and is located at one of the most strategic locations of GURGAON.



68
Avenue





Address with Strategic Importance


Positioned in the commercial zone, **68 Avenue** is coming up as the most thrilling commercial destination in the city. **68 Avenue** offers an added advantage of having a truly corporate environment in the vicinity.

- Abutting over 60 mtr. wide Sohna Road with added green belt and service road. Green belt and service road not only provide the ease of access but also act as a buffer from the external noisy environment and maintain a peaceful and serene atmosphere inside the building.
- Just 2 mins. away from proposed Metro Station
- Well connected to NH-8
- Just 30 mins. drive from International Airport

TOWER - A

TOWER - B



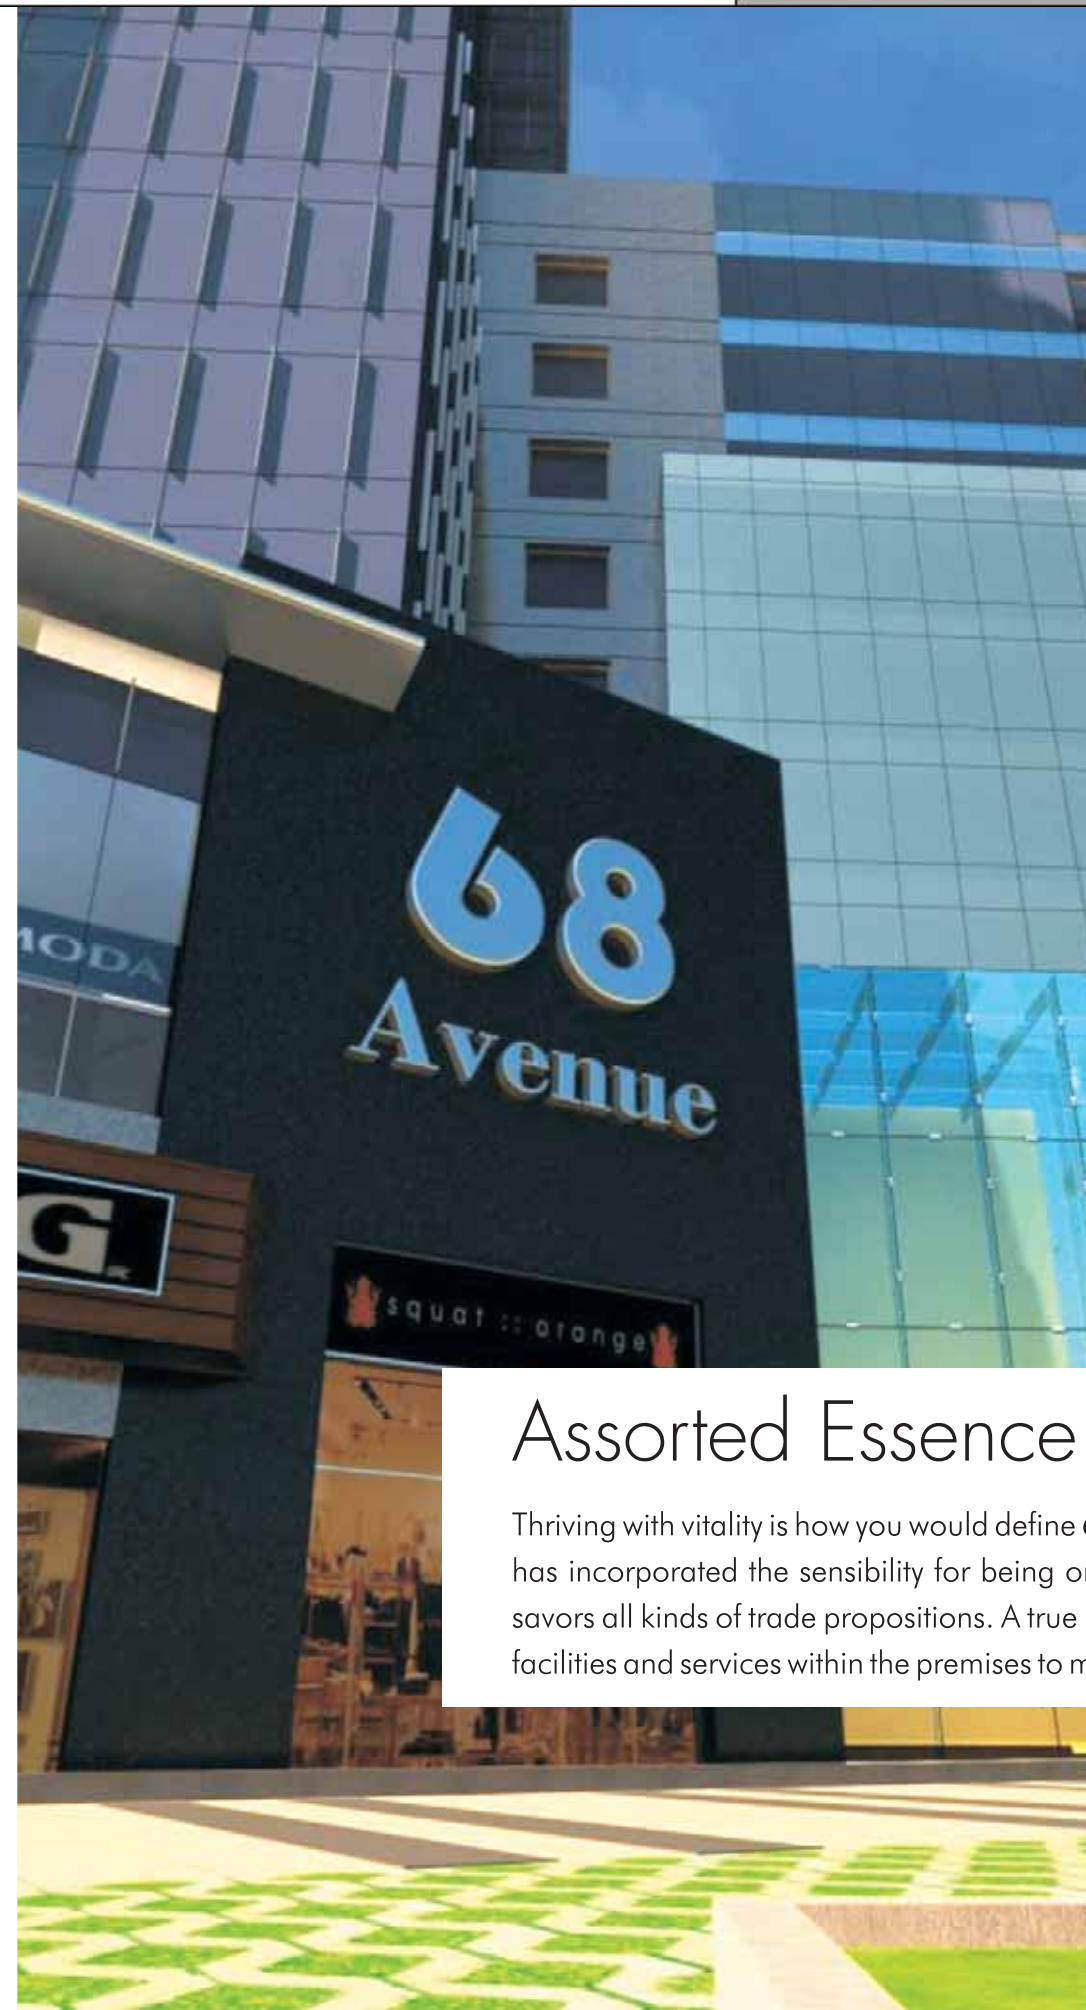

Assorted Essence of Living

Thriving with vitality is how you would define **68 Avenue** which has carved in itself a distinct idea of space organization. It has incorporated the sensibility for being one of the most effective business hub and is the ultimate destination which savors all kinds of trade propositions. A true business real estate novelty, **68 Avenue** is equipped with every conceivable facilities and services within the premises to make work & stay an absolute pleasure.





Shopaholic's Utopia

Be it shopping, eating out, gaming, reading a book or listening to music, Retail Mall at **68 Avenue** offers a plethora of choices. This new age shopping destination is true delight for shopping connoisseurs. Be it clothes, trendy jewellery, designer items, footwears, body care products or cosmetics, it is stacked with the best national & international brands and ensures that you find everything out here which is part of your shopping list.

- Well Designed Retail Spaces
- User Friendly Service Areas
- Prominently Visible Exhibition Centres
- Magnificent Art Galleries
- Kids Relax & Play Areas
- Spa & Salon Facilities
- Gymnasium & Health Clubs
- 3-Tier Security System
- Convenient Parking Space


Elegant Corporate Space to Encourage Innovation

Based on a truly unique concept of space development, Office Spaces at **68 Avenue** have much more than what a business needs. Exclusively planned and designed to suit the needs of the corporate world, the place has state-of-the-art architecture, modern technologies, world-class facilities and everything that takes business to newer heights. **68 Avenue** is meant to be an aspired place by all top-notch business names. Office Spaces offer unparalleled efficiency and convenience.

- Customized Office Spaces
- Vibrant Environment
- Video-Conferencing, Voice and Data Risers & Wi-Fi Connectivity
- Conference Facilities
- Ample Space for Parking
- 100% Power Backup
- Automated Fire Detection and Control System
- 24x7 Video Surveillance





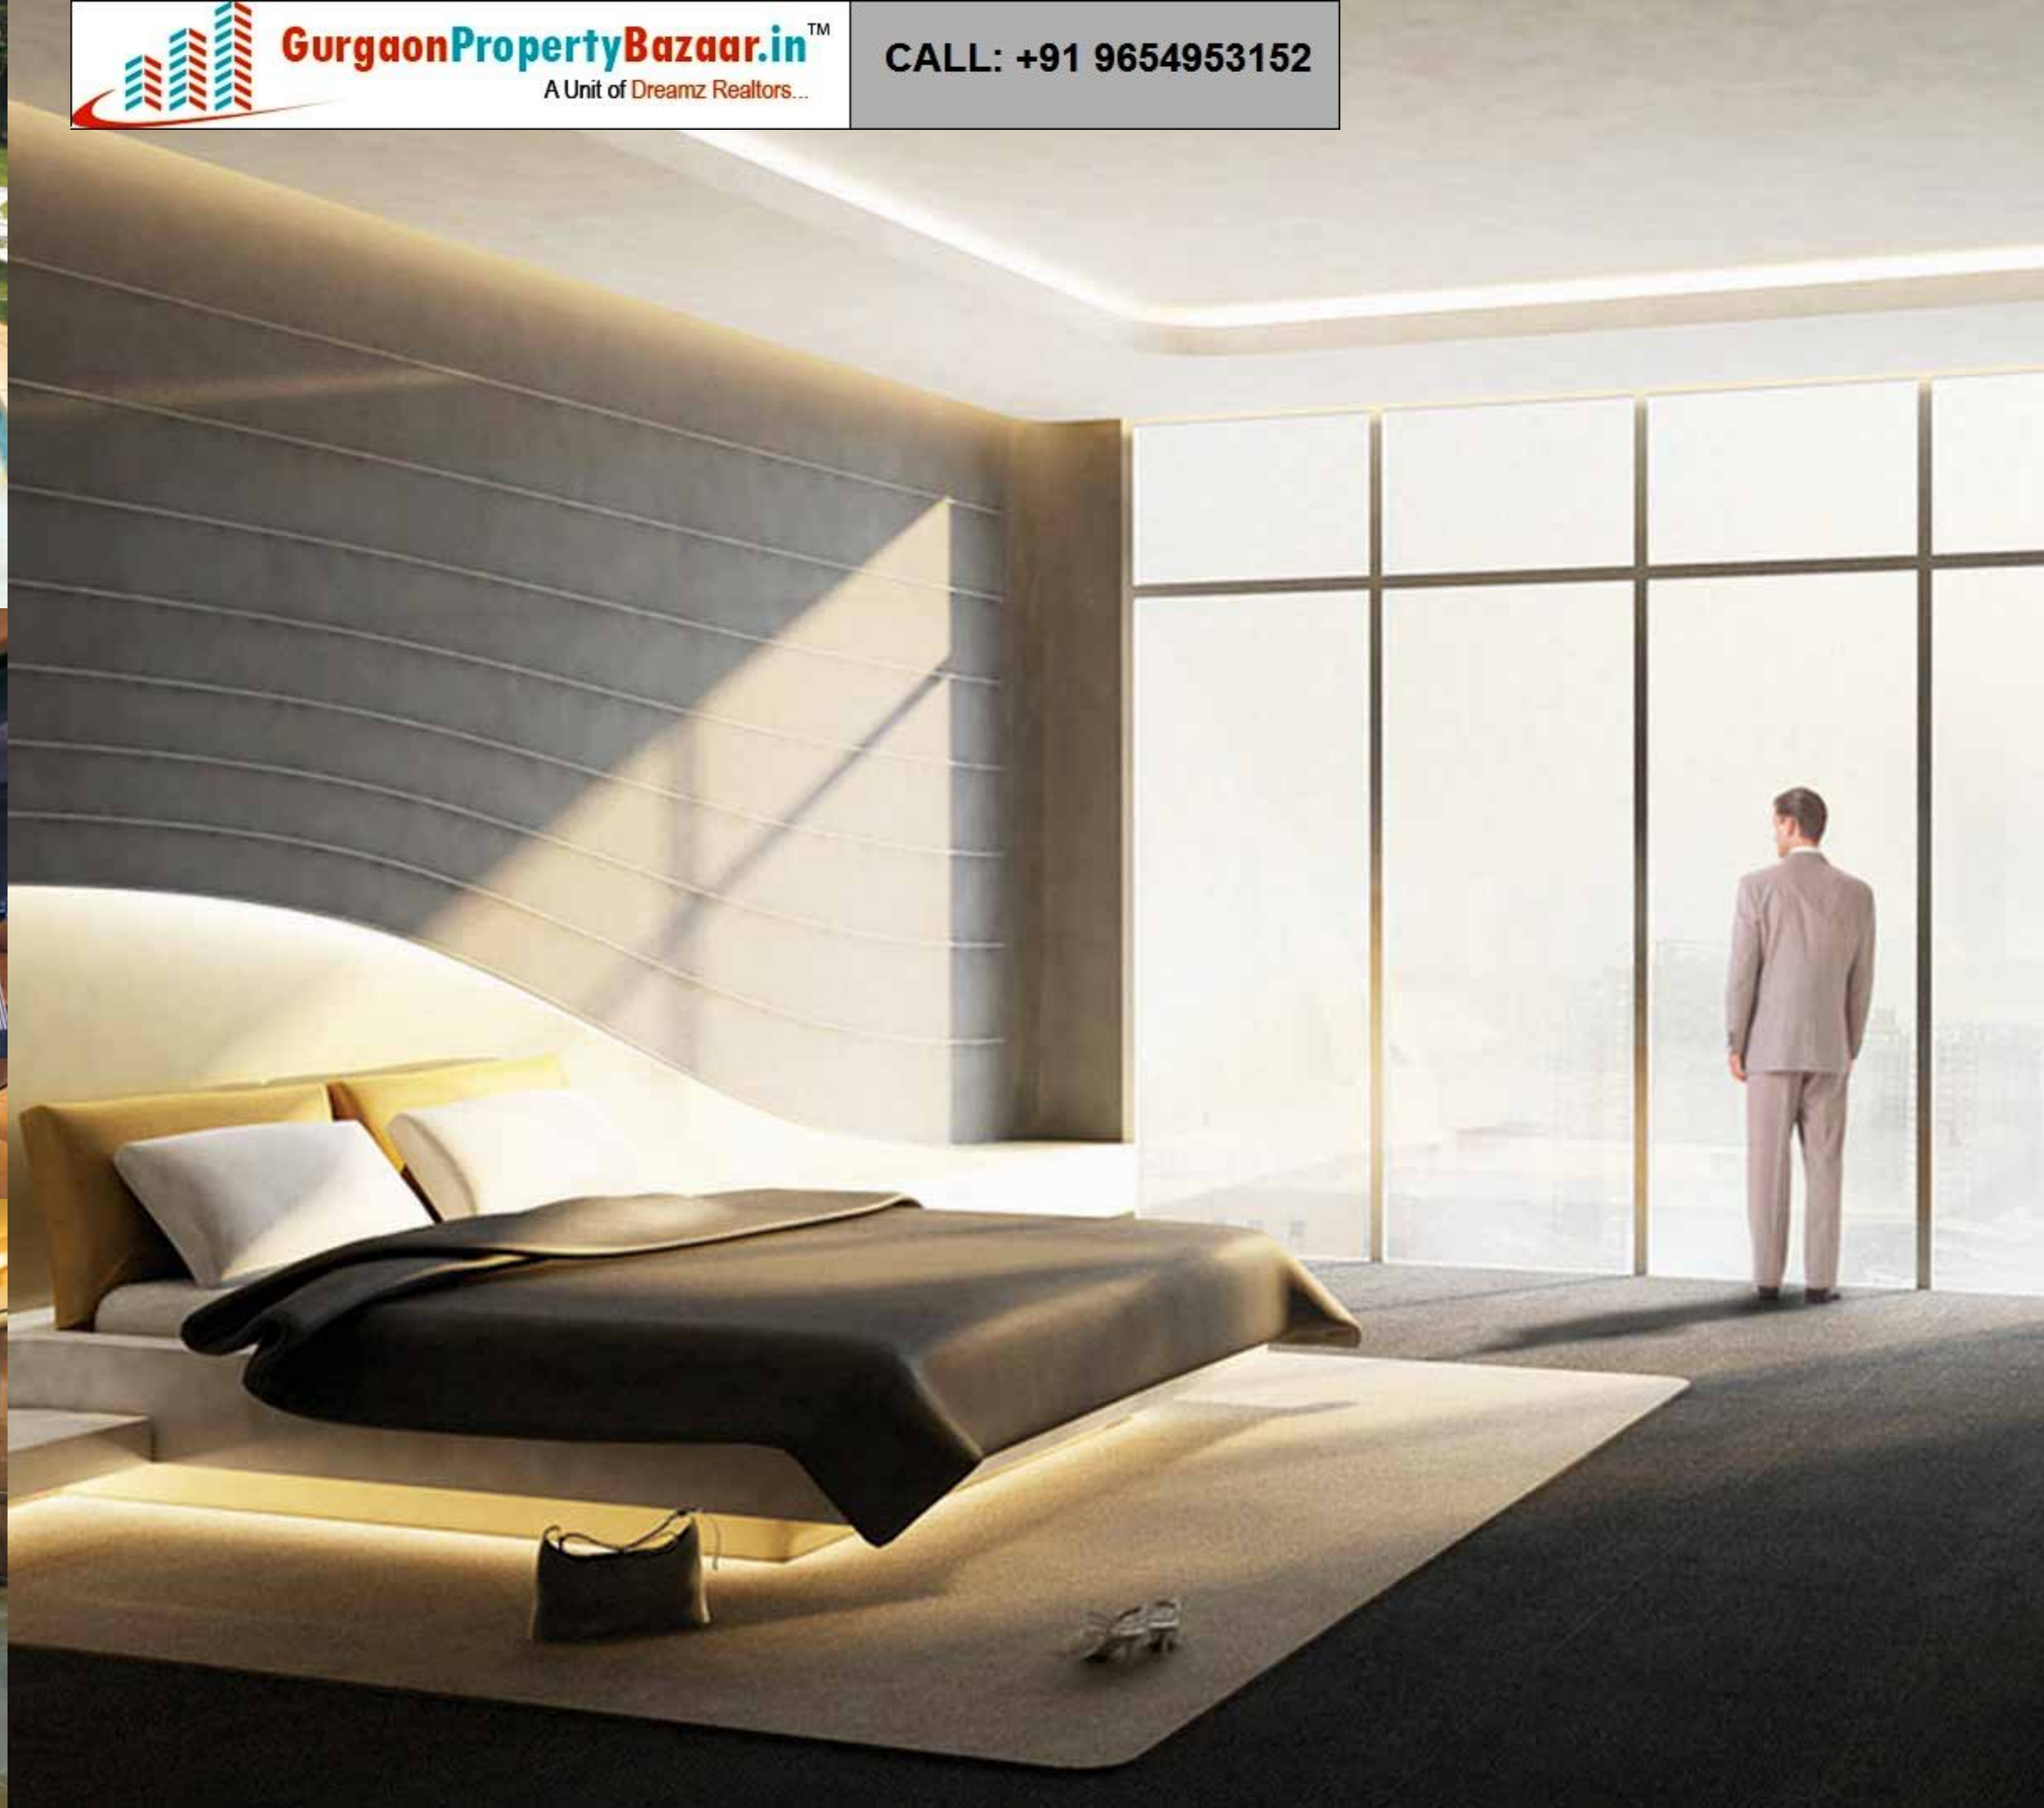



A Relaxing Stay

Whether you are in the city for business or leisure, highly professional and personalized Serviced Apartments at **68 Avenue** are perfect for your stay. The accommodation is furnished with modern amenities that add more comfort and class to your stay. A very welcoming, attentive and courteous staff, soothing ambience and calm neighborhood ensure that the visitors have a very pleasant time.

- Contemporary Style Interior Designs
- Stunning Views of Immediate Surroundings
- Transformation of Body & Soul with Advanced Gymnasium and Swimming Pool
- Relax & Rejuvenate with Spa, Fitness & Wellness Centres
- Personalized Laundry Services
- Exclusive Conference & Lobby Areas with High Speed Elevators and Escalators

Array of Scrumptious Delights

When it comes to the matter of palate, variety is spice of life . This is the place to get yourself spoiled for mouth watering aromas waft from multi-coloured counters. Fine Dinning Restaurants at **68 Avenue** are perfect place to take a break and taste wide variety of mouth watering and tempting multi-cuisines in a fun-filled ambience. So if you want to pamper your taste buds and eat something really delicious, just drop in at **68 Avenue**.

- Multi-Cuisine Restaurants
- Coffee Shops
- State-of-the-Art Bar
- Fast Food Joints
- Ice-creams & Food Kiosks
- Memorable Dinning Experience at beautifully landscaped Terrace Gardens









Lights | Camera | Action

A state-of-the-art Miniplex is the finest entertainment centre at **68 Avenue**. With superior quality surround sound, high resolution picture quality, comfortable seating arrangements and unmatched ambience, the Miniplex ensures more entertaining and unmatched movie viewing experience for movie lovers.


Aesthetically designed multi-cuisine restaurants in this Miniplex provide wonderful choice for foodies. Well planned seating areas help them relax and enjoy the flavours of delicious food to achieve overall harmony in the oasis of luxury dining. Here visitors will find a magnificent blend of elegant surroundings, exquisite cuisine, pleasing decor and satisfying services that indulge all their senses.

- State-of-the-art Theatre
- High Quality Digital Technology via Satellite
- Ultra Modern Digital Sound Quality
- Facility to Feature Multilingual Films
- Full High Definition Quality Projection
- Comfortable Seats with Ample Leg Space
- Leisure Corner with Sit-in Advantage



SOSA is a unique concept that offers convenient working & pleasurable stay together. Situated in Sec. 68, Gurgaon, it redefines the way of working & staying altogether and brings a great experience to the tenants. SOSA is a marvelous fusion of great location, ultramodern facilities & flawless services and all sets to add more value to business and stay of the tenants.



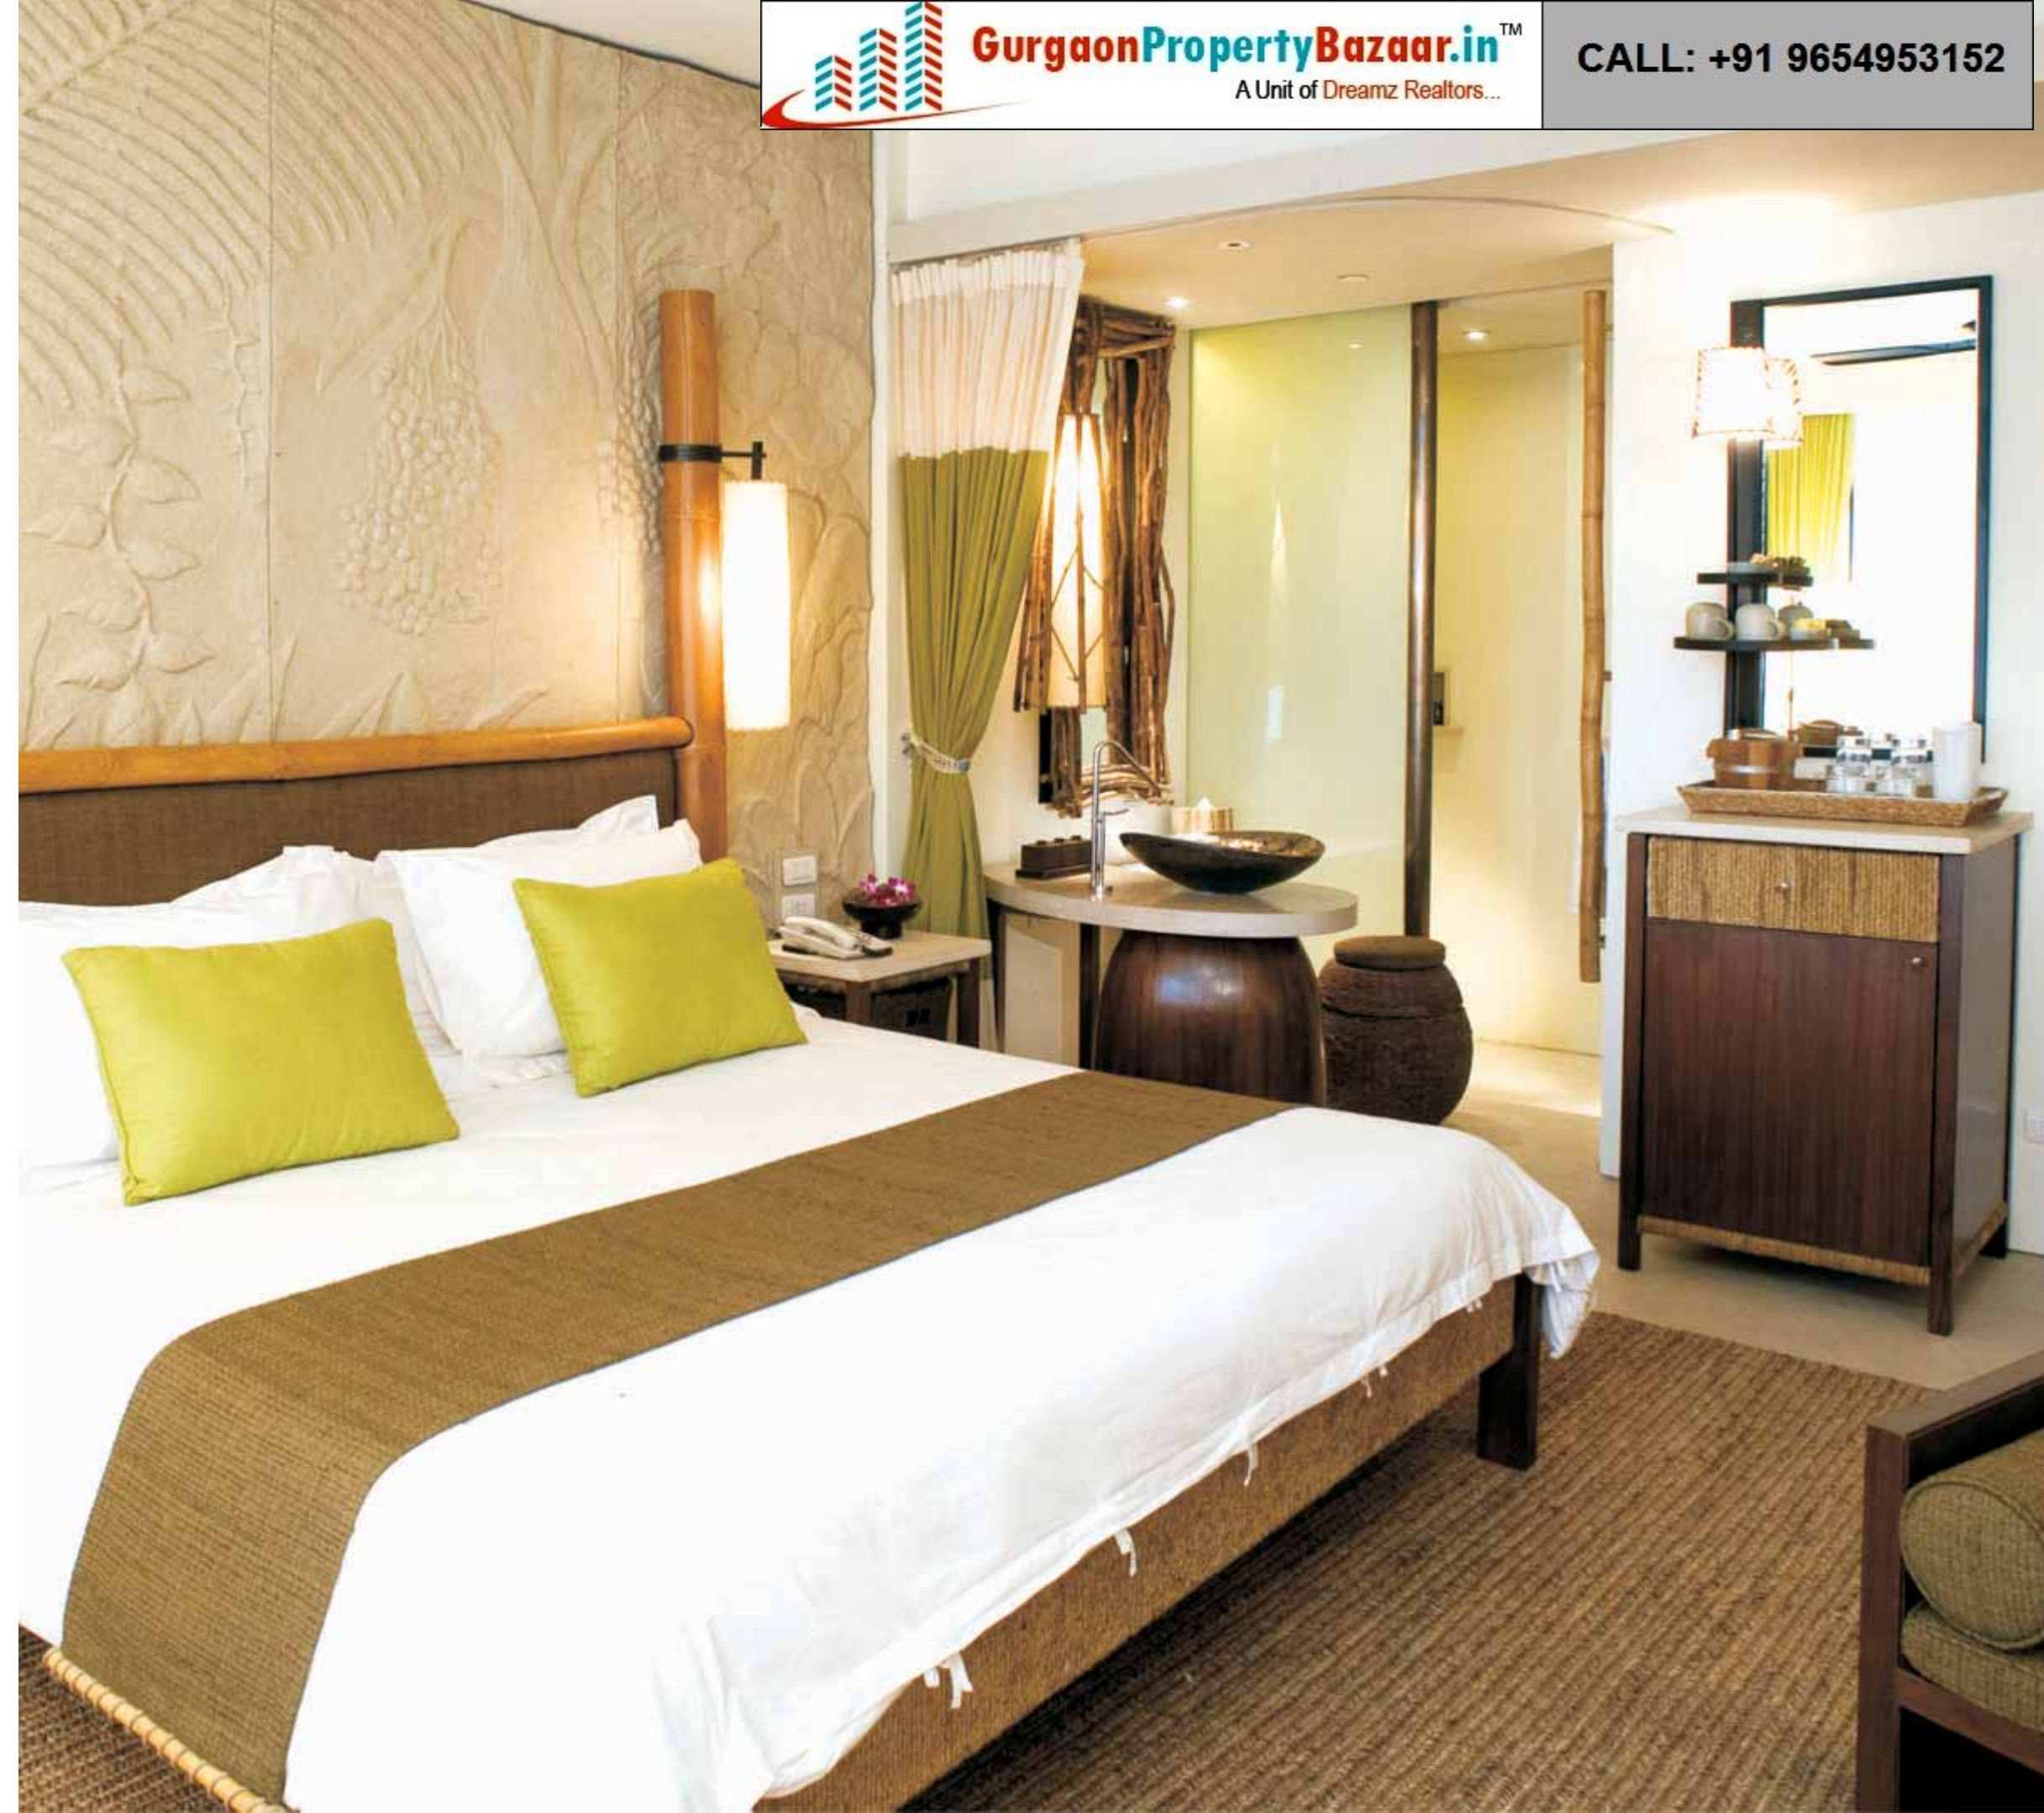





- Round the Clock Office Facilities
- Global Teleconnect
- Multibranded Shopping Mall
- Spa & Fitness Centres
- Club Facilities
- Sophisticated Parking
- 3-Tier Security
- 24 X 7 Secretarial Assistance



Business @ Ease

A unique creative interaction between the building and the people enhancing permeability across the site of **68 Avenue**. The design pays close attention to having access to landscape, greenery and terrace gardens from all the floors to generate a pleasant panorama at all times. Well planned spaces ensure convenience, so that one can focus ones energy on business plans rather than small worries of daily life.

- Integrated Business Management System
- Energy-Efficient Design
- Earthquake-Resistant RCC Structure
- High-Speed Elevators and Escalators
- Multilevel Parking
- Luxurious Lobby and Low Maintenance External Facade
- 24x7 Video Surveillance
- Adequate Signage Space & High Visibility of Shops / Showrooms
- Close Proximity to almost all Transport Facilities
- World-Class Facility Management








STRUCTURE	Earthquake Resistant-RCC Structure
LANDSCAPE	Dedicated Drop-off Zone and Entrances for Retail on-site Parking Areas with Lush Canopy of trees and landscape features
FINISHES	Exterior : Combination of Glass, Marble, Stone and Painted Surface Lobbies : Combination of Stone and Painted Surface Basement : Broom-Finish Concrete Tenant Floor Finish : Concrete Floor Wash Room : Finished Toilets with Modern Fittings and Fixtures
RETAIL SHOPS	Retail Floors - Ground and First. Large Store Fronts and Glazing area for Retail Units. Arcade along all Retail Units Dedicated Signage areas for all units as per Design. Restaurant with Terrace Dining
PARKING	Multilevel Basement for Parking and Services. Adequate Surface Parking. Provision of Access and Video Surveillance
SECURITY	Video Surveillance : Real Time Monitoring. Ensures greater Workplace Safety Manned Security : Boom barriers at all Vehicular Entry and Exit Points
LIFE SAFETY	Wet Riser/Hose : Provided as per norms Reels/Sprinklers/Fire Extinguishers : Provided as per norms External Fire Hydrants
HVAC	AC system : Space provision for split AC units Ventilation and Exhaust : Provided for common toilets and basements
ELECTRICAL	Distribution : Provision of Cable upto Tenants' Distribution Board Metering : Tenants' load will be metered separately
DIESEL GENERATORS	100% Automatic Backup provided for lighting, power and AC provided with PLC based auto load manager
SIGNAGE	Internal : Main Lobby equipped with Tenant Directory and Directional Signs External : External Signage as per Developers' Design and Conditions
COMMUNICATION	Cable TV connection : Provision for cable TV Telephone : Provision for Fixed Line

Location Map

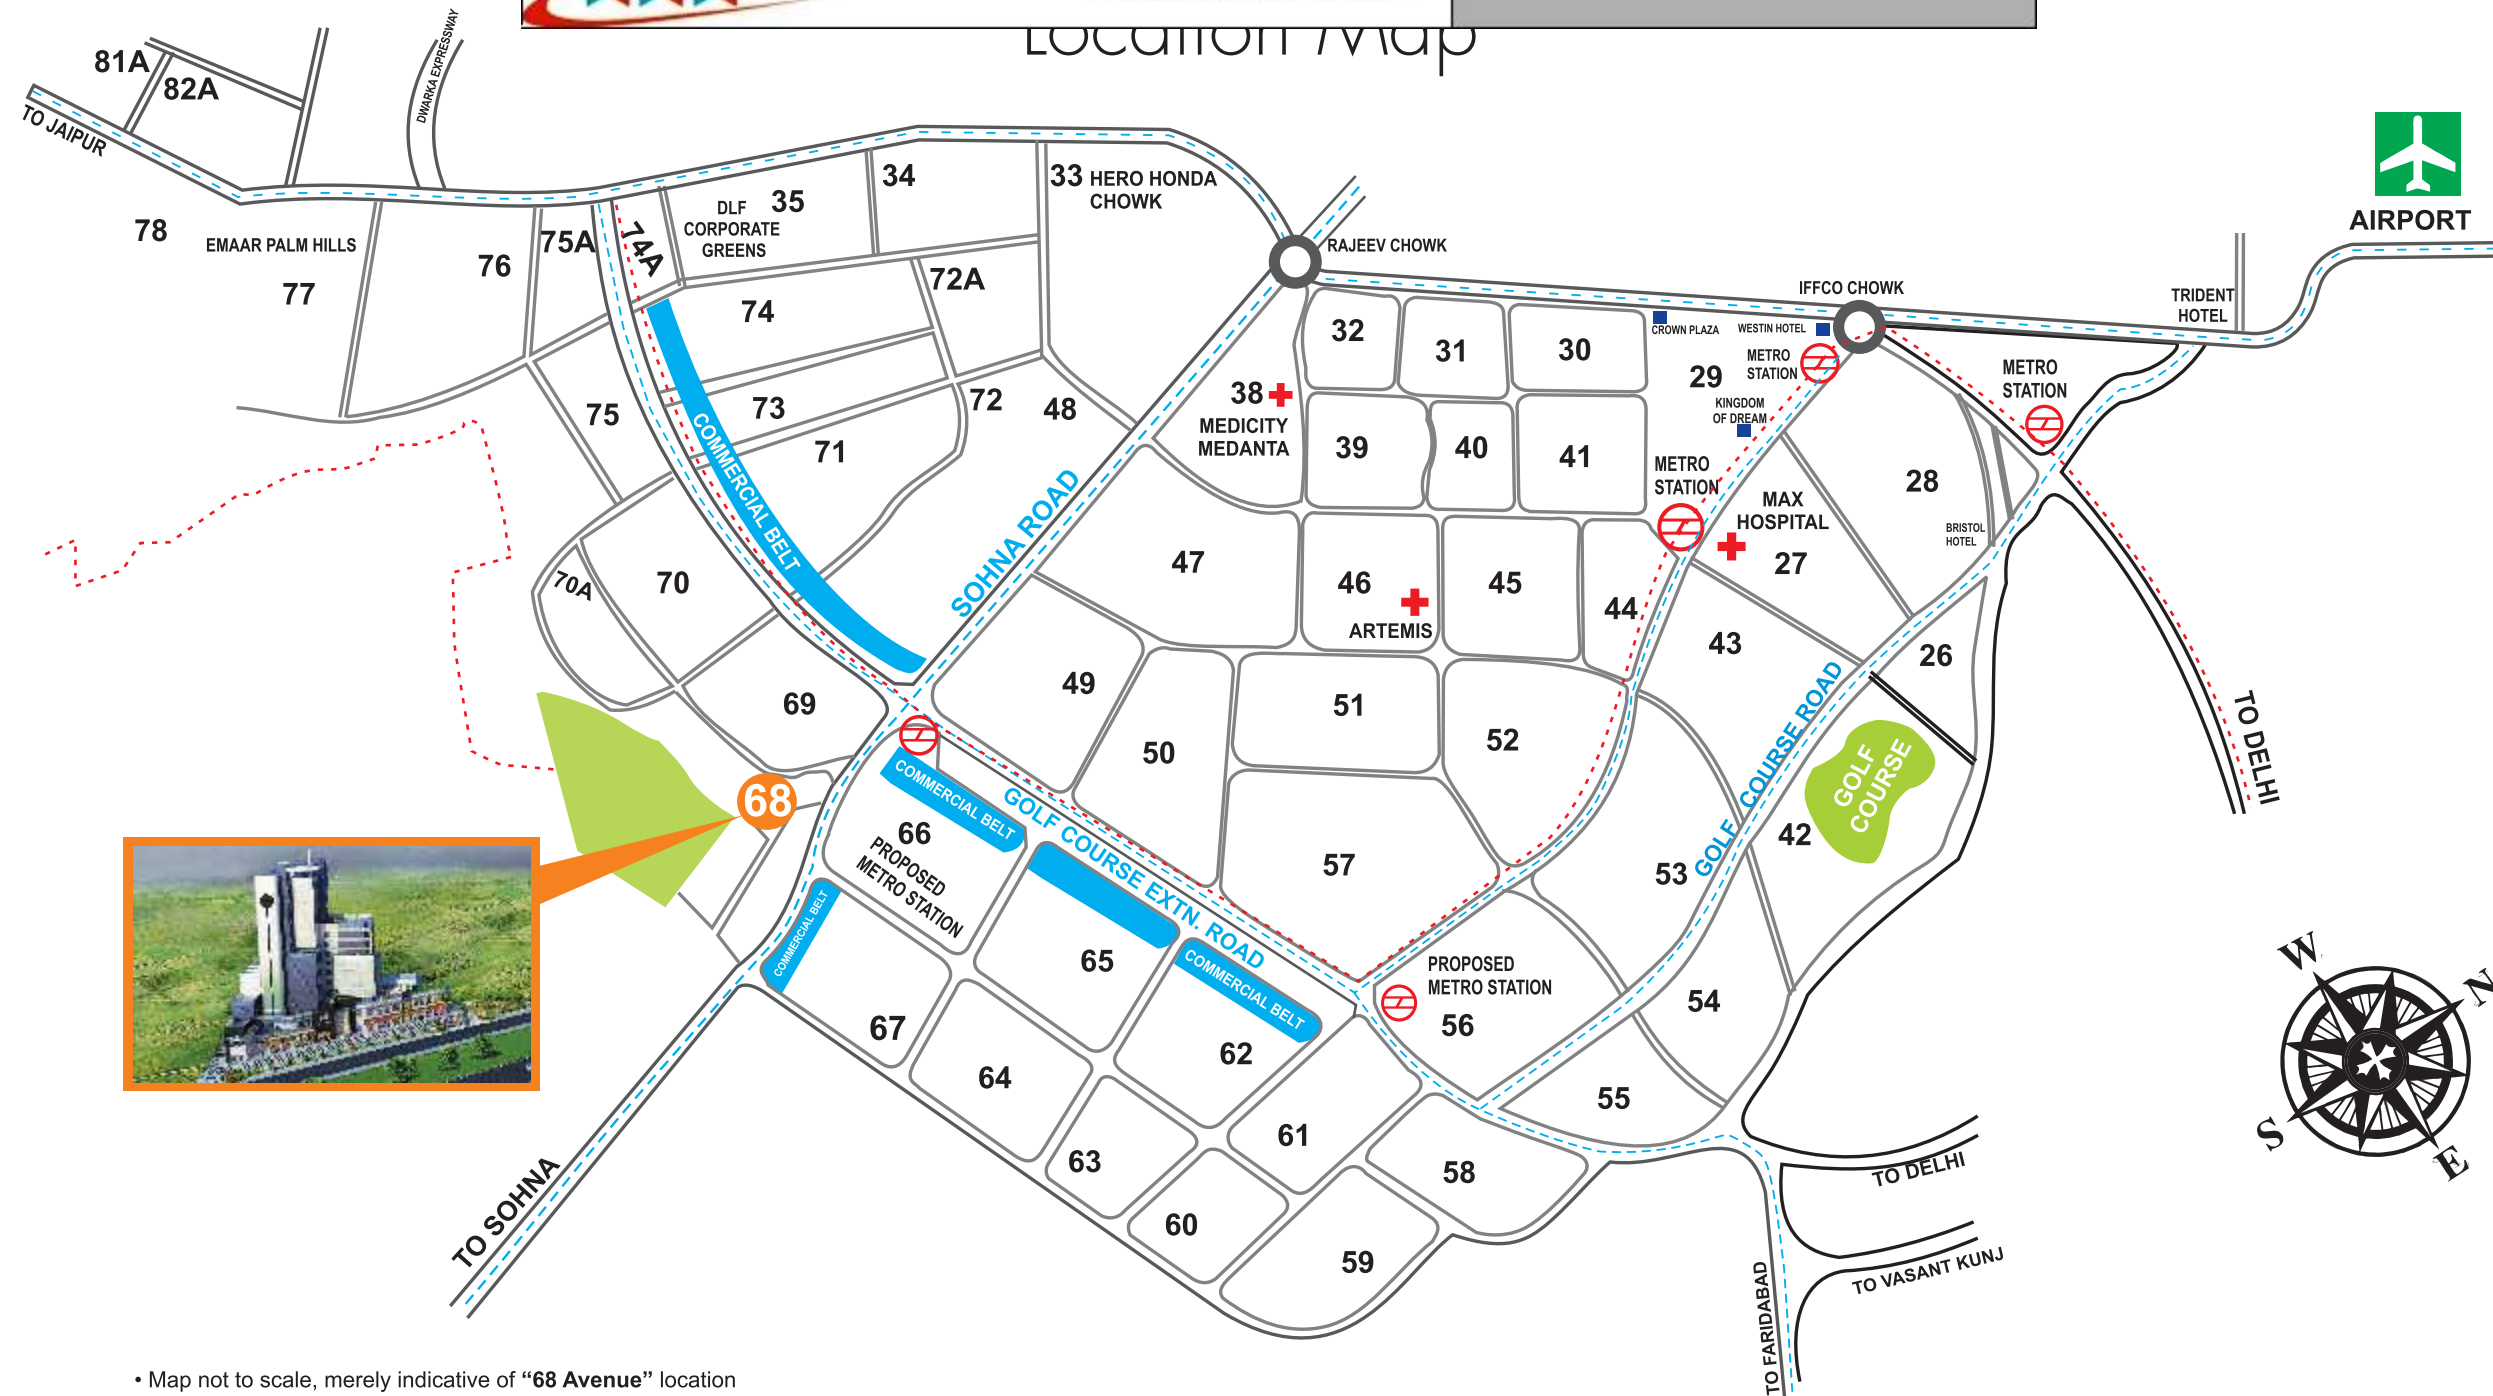

• Map not to scale, merely indicative of "68 Avenue" location



68
Avenue

TOWER - A

Site Plan





68 Avenue

TOWER - B

Site Plan





68 Avenue

TOWER - A
Ground Floor Plan
RETAIL



68 Avenue

TOWER - A

1st Floor Plan
RETAIL



68 Avenue

TOWER - A

2nd Floor Plan



Third Floor Plan

Fourth Floor Plan



68 Avenue

TOWER - A

3rd & 4th Floor Plan

SERVICED APARTMENTS



Fifth Floor Plan



Seventh Floor Plan



Sixth Floor Plan




Eighth Floor Plan

68 Avenue

TOWER - A

5th, 6th, 7th & 8th
Floor Plan

SERVICED APARTMENTS

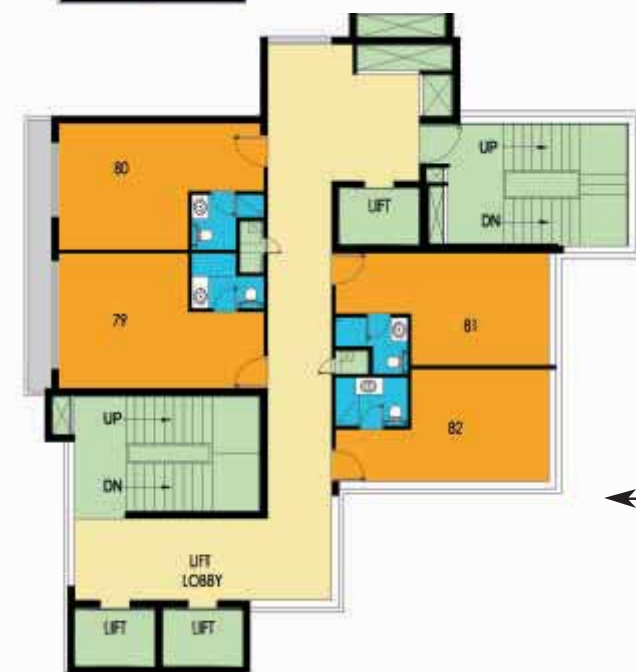

Tenth Floor Plan



Twelveth Floor Plan



68 Avenue

TOWER - A

**9th, 10th, 11th & 12th
Floor Plan
SERVICED APARTMENTS**



68 Avenue

TOWER - B
Ground Floor Plan
RETAIL



68
Avenue

TOWER - B
1st Floor Plan
RETAIL



68 Avenue

TOWER - B
2nd Floor Plan
MINIPLEX AND
RESTAURANTS




← Third Floor Plan →



← Fourth Floor Plan →



← Fifth Floor Plan →

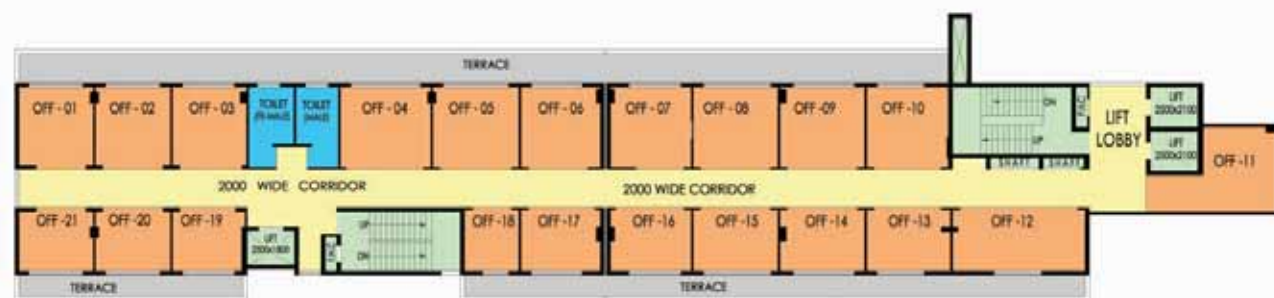

68 Avenue

TOWER - B

3rd Floor Plan
SOSA

4th Floor Plan
SOSA

5th Floor Plan
OFFICES